


PEDESTRIAN DETOUR
(NON-WORKING HOURS)

NOTES

1. Controls shown are for pedestrian traffic only.
2. Use warning lights on barricades.
3. Maintain a minimum width of 36" for pedestrian path.
4. Contact and coordinate impacted transit agencies prior to implementing any closures.

LEGEND

- SIGN LOCATION
- ▣ CHANNELIZING DEVICES
- ▨ TYPE II BARRICADE

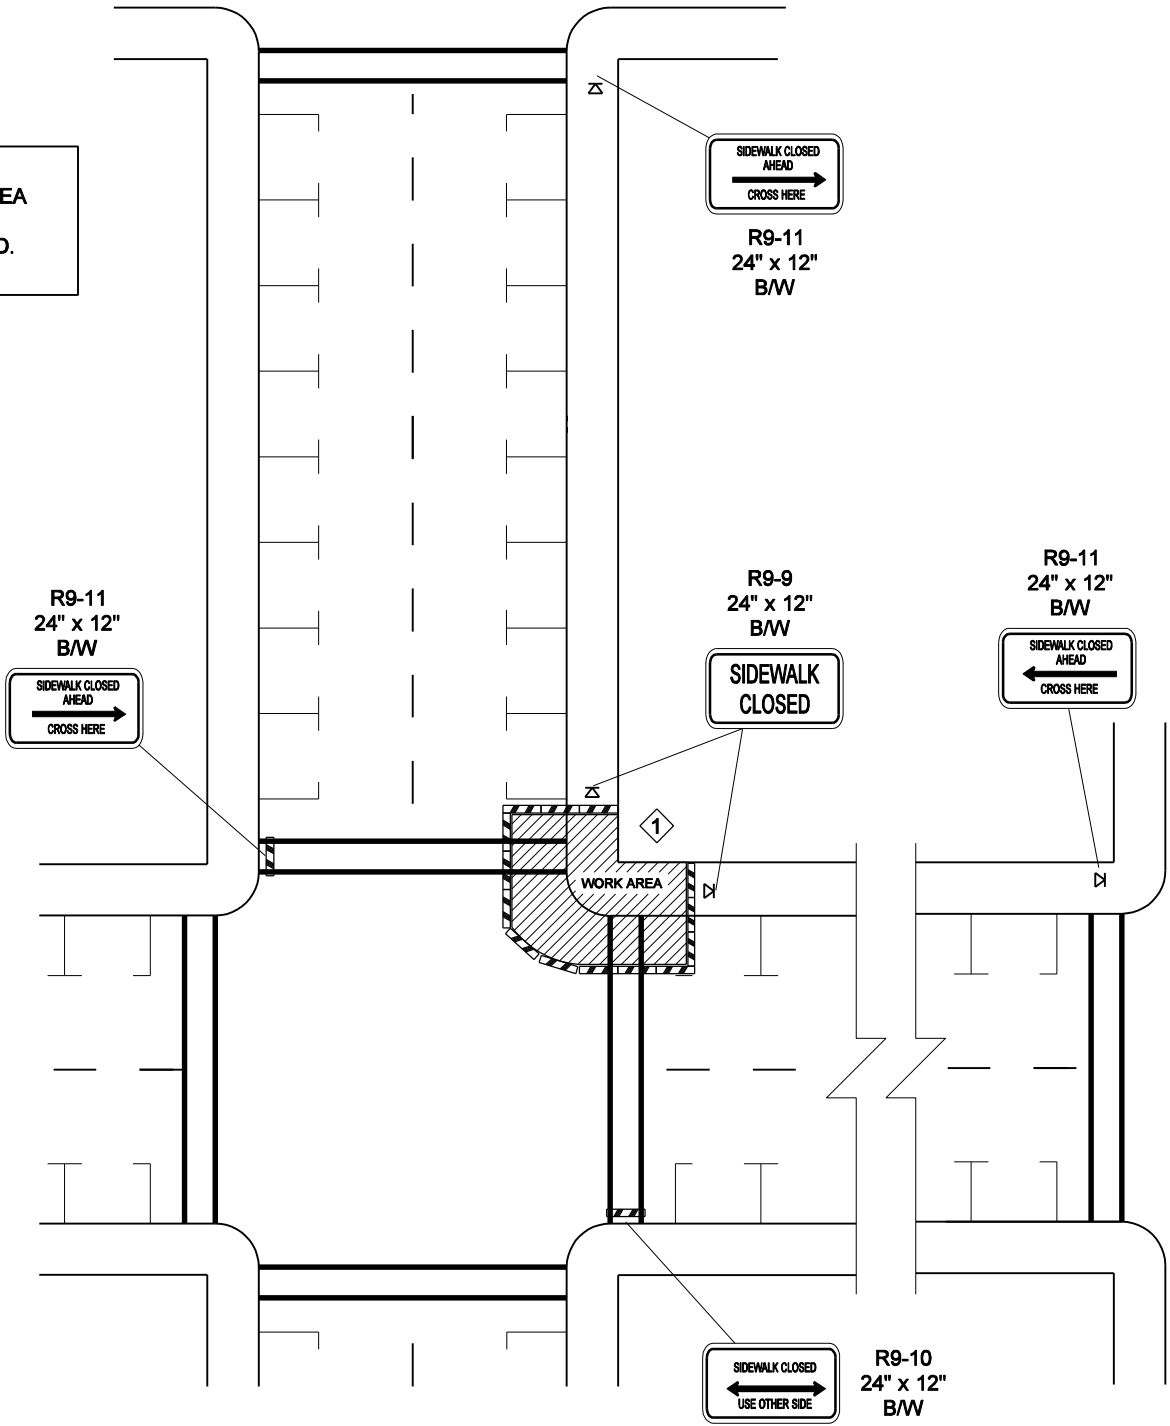

PEDESTRIAN DETOUR
(WORKING HOURS)

INTERSECTION PEDESTRIAN TRAFFIC CONTROL
TCP

FILE NAME	S:\Design R P& S\4-Standards\2-Plan Sheet Library\Work zone plans\WZ16.dgn	REGION NO.	STATE	FED.AID PROJ.NO.	Washington State Department of Transportation	TRAFFIC CONTROL PLAN	WZ-16
TIME	10:56:23 AM	10	WASH				
DATE	4/28/2006						
PLOTTED BY	sujkam						
DESIGNED BY							
ENTERED BY							
CHECKED BY							
PROJ. ENGR.							
REGIONAL ADM.							
REVISION		DATE	BY				